

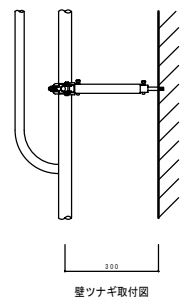


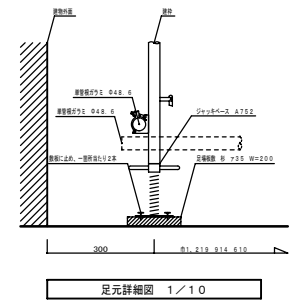

① ③ ④ ⑤ ⑧ ⑩ ⑪ ⑬

Ⓐ ① ② ③ ④ ⑤ ⑥ ⑦ ⑧ ⑨ ⑩ ⑪ ⑫ ⑬ ⑭ ⑮ ⑯ ⑰

平面図 1/200

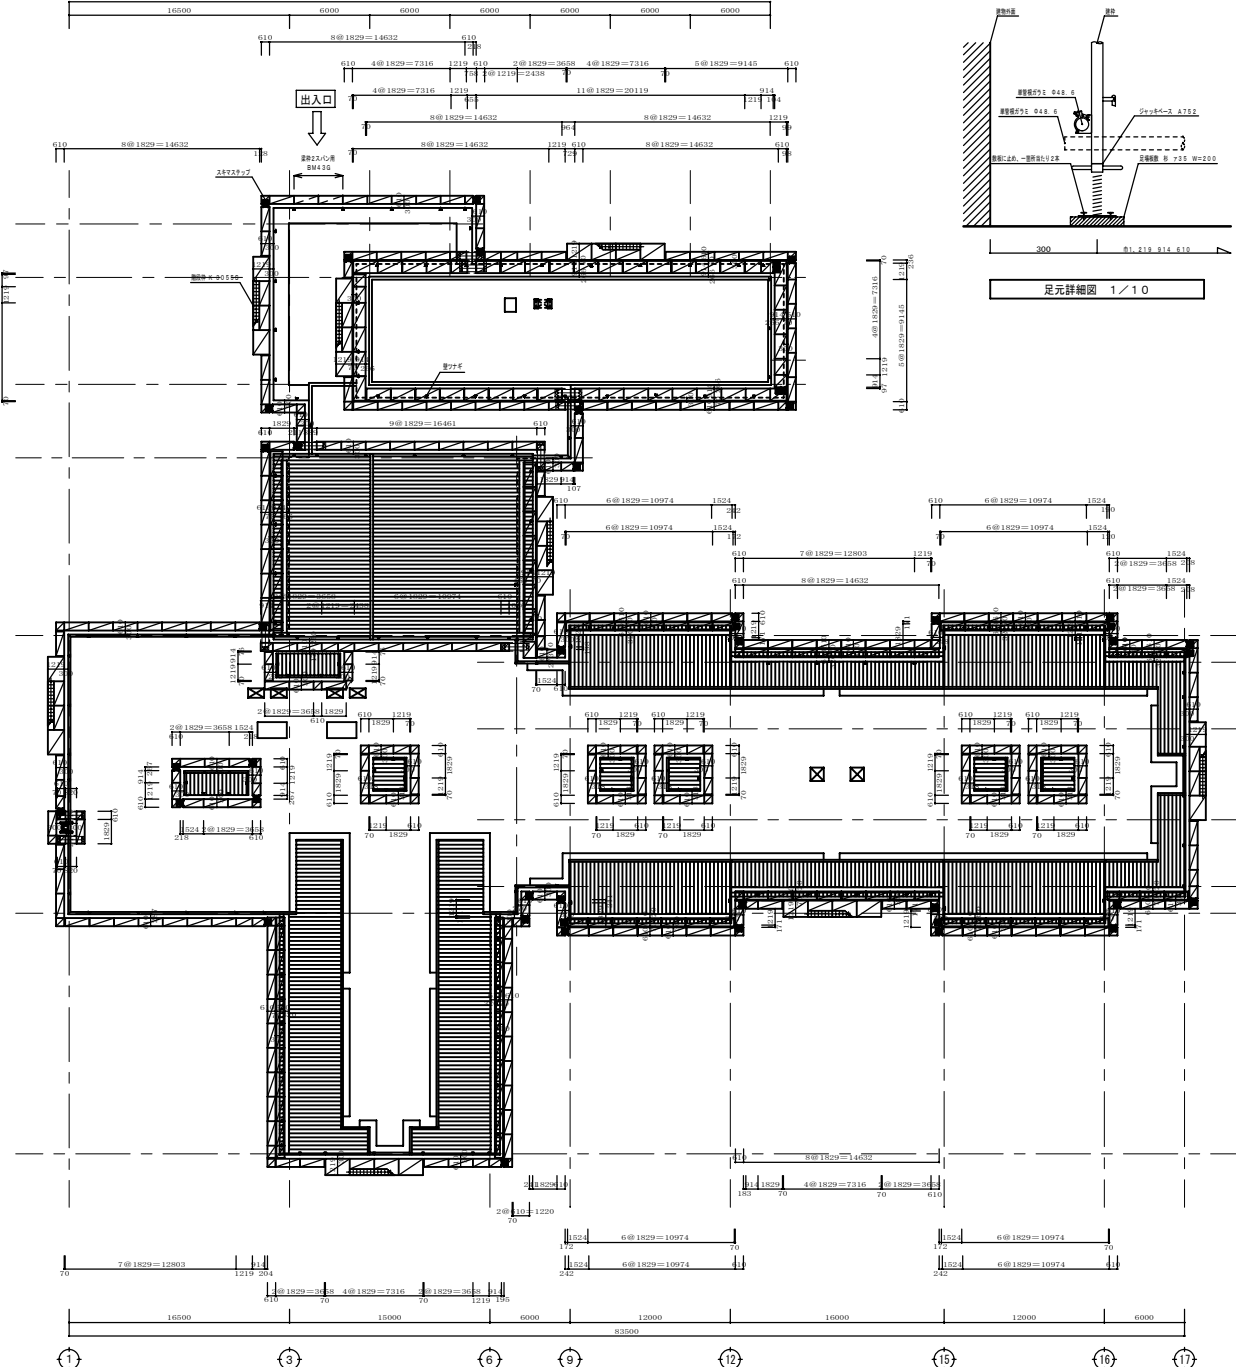


壁ツナギ 詳細図

品名	仕様 (mm)	仕様
鉄筋	16.0 × 20.0	48.6 鉄筋
鉄筋	20.0 × 24.0	
鉄筋	24.0 × 28.0	
鉄筋	28.0 × 32.0	
鉄筋	32.0 × 48.0	
鉄筋	48.0 × 67.0	
鉄筋	67.0 × 82.0	
鉄筋	82.0 × 105.0	



凡 例

	鉄筋 12.0 × 12.0, 8.14, 6.10
	鉄筋 12.0 × 12.0, 8.14, 6.10, 鉄筋 12.0 × 12.0, 8.14, 6.10
	鉄筋 12.0 × 12.0, 8.14, 6.10, 鉄筋 12.0 × 12.0, 8.14, 6.10
	鉄筋 12.0 × 12.0, 8.14, 6.10
	鉄筋 12.0 × 12.0, 8.14, 6.10
件名	仮設計画図	図面名称	外部足場平面図【公共施設】	図面番号	TB-11
作成年月日		縮尺		File Name	

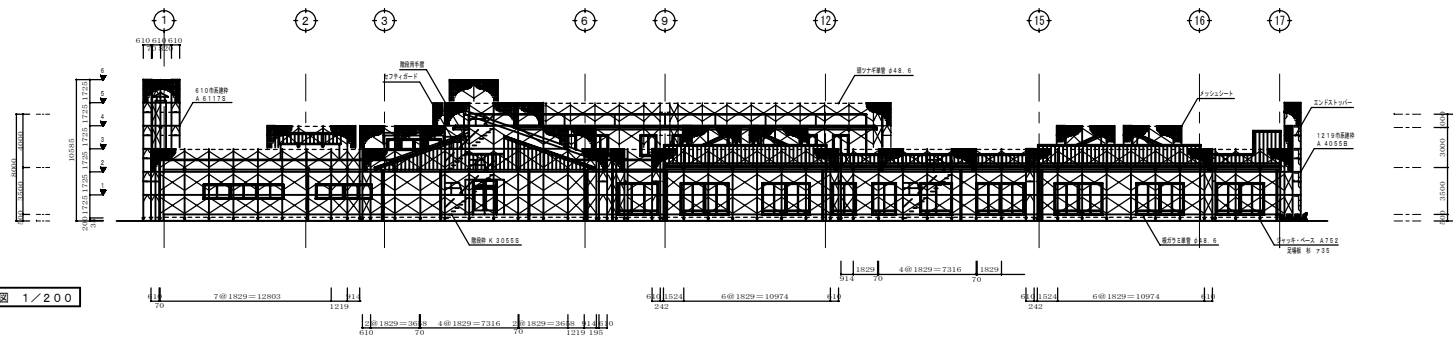


前面立面図 1/200

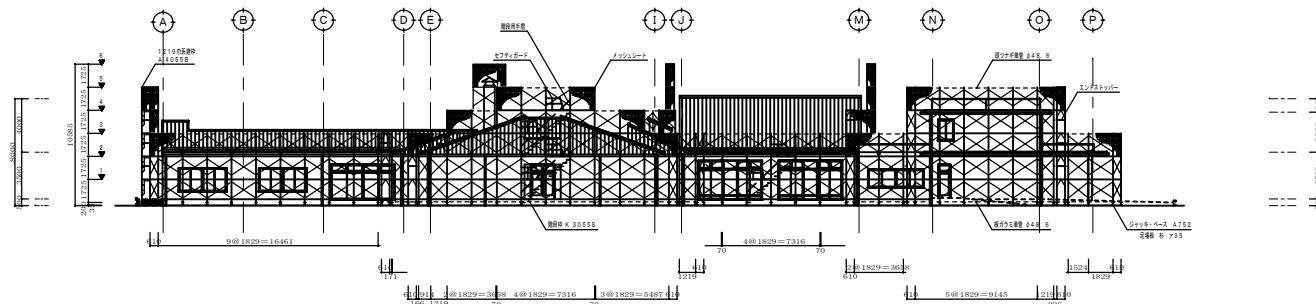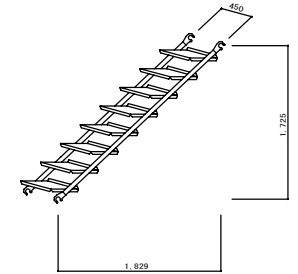


東面立面図 1/200

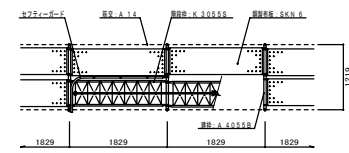


階段平面詳細図 1/50

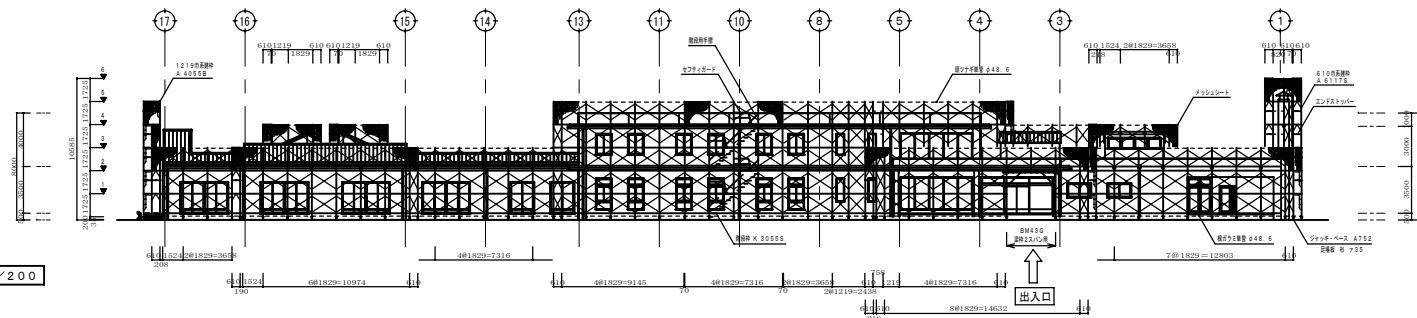

北面立面図 1/200

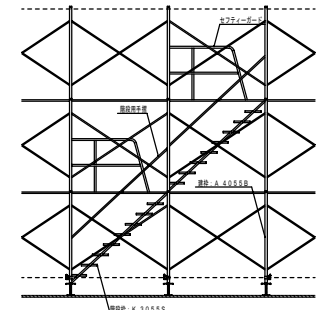

階段詳細図 1/50

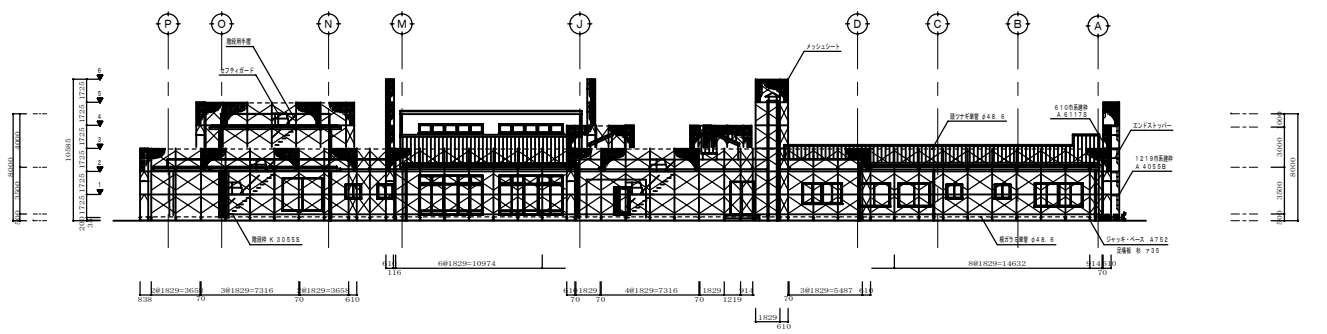

西面立面図 1/200

件名	図面名称	図面番号
仮設計画図	外部足場立面図(学校-1)	TB-12
作成年月日	縮尺	File Name